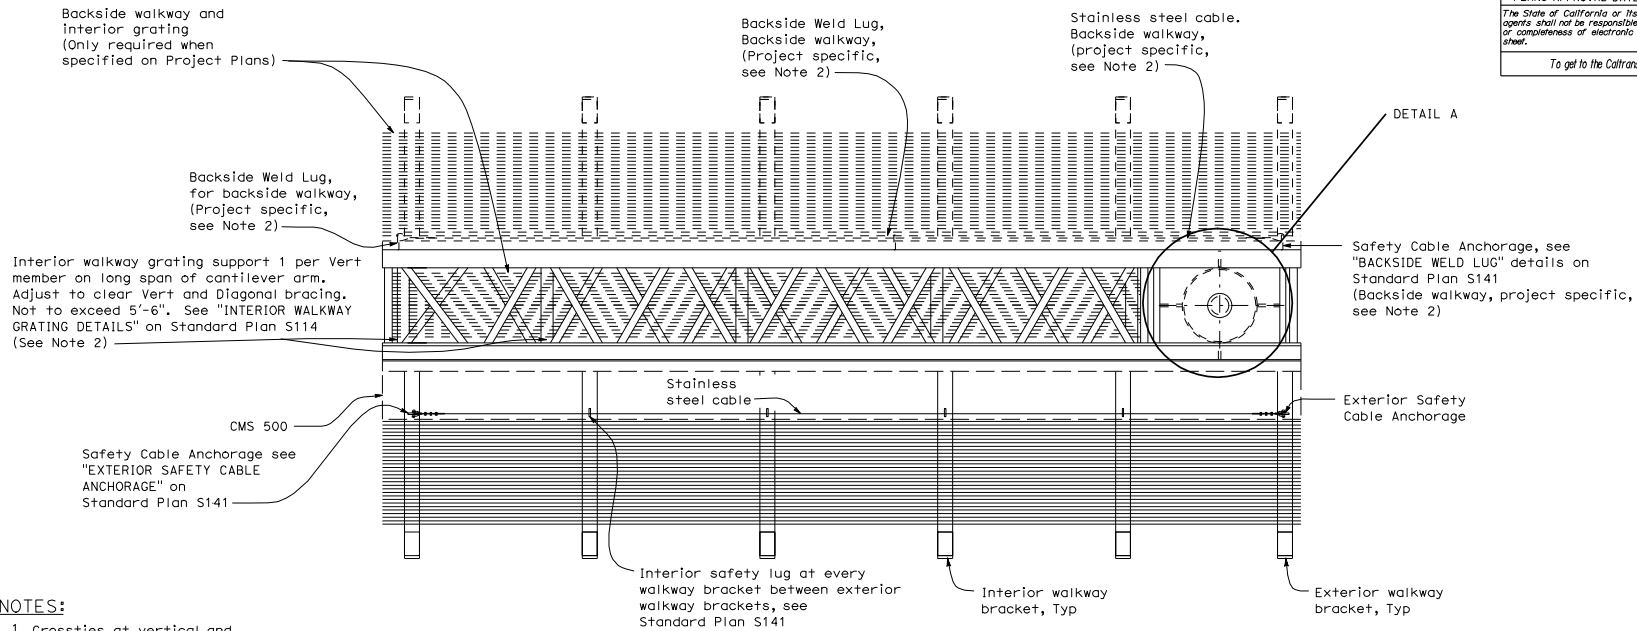


DIST.	COUNTY	ROUTE	POST MILES TOTAL PROJECT	SHEET NO.	TOTAL SHEETS

REGISTERED CIVIL ENGINEER  
 May 1, 2006  
 PLANS APPROVAL DATE  
 The State of California or its officers or agents shall not be responsible for the accuracy or completeness of electronic copies of this plan sheet.  
 To get to the Caltrans web site, go to <http://www.dot.ca.gov>

REGISTERED PROFESSIONAL ENGINEER  
 Jeffrey B. Woody  
 No. 041260  
 Exp. 3-31-07  
 CIVIL  
 STATE OF CALIFORNIA

**NOTES:**


1. Crossties at vertical and diagonal Ls and internal diagonals not shown for clarity.
2. Interior grating, backside safety cable and backside weld lugs shall be installed only for projects requiring backside walkways.

**NOTE:**

Drill thru outer collar and post wall for bolts. Provide contoured washers and hardened washers under bolt head and nut. Contoured washers to be 3" x 3" x  $\frac{5}{16}$ " Min Grind face to fit.

Galvanizing drain hole. Drill and tap thru cap plate for 1"  $\phi$  307 bolt,  $\frac{5}{16}$ " clear of inside collar wall. Install bolt after galvanizing

1 1/2"  $\phi$  HS bolts total 6 to be snug tight

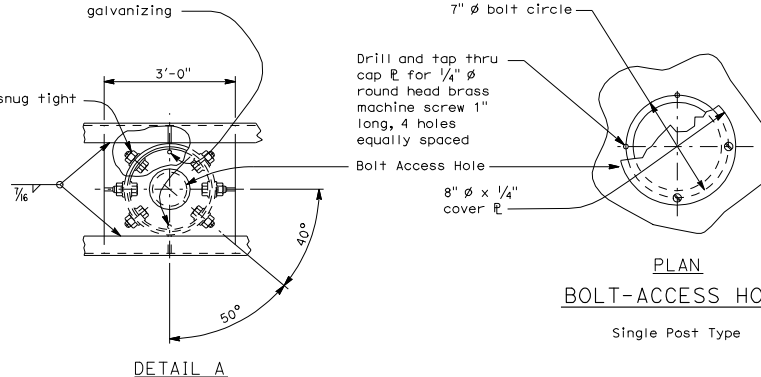

STATE OF CALIFORNIA  
DEPARTMENT OF TRANSPORTATION

**OVERHEAD SIGN-TRUSS  
SINGLE POST TYPE  
PLAN AND UPPER BOLT DETAILS  
FULL CANTILEVER  
CHANGEABLE MESSAGE SIGNS  
MODEL 500**

NO SCALE

**S111**